


DRAWING IS TO BE USED IN ACCORDANCE WITH THE DESIGN AND CONSTRUCTION REQUIREMENTS OF THE CITY OF ANACORTES

DRAFT

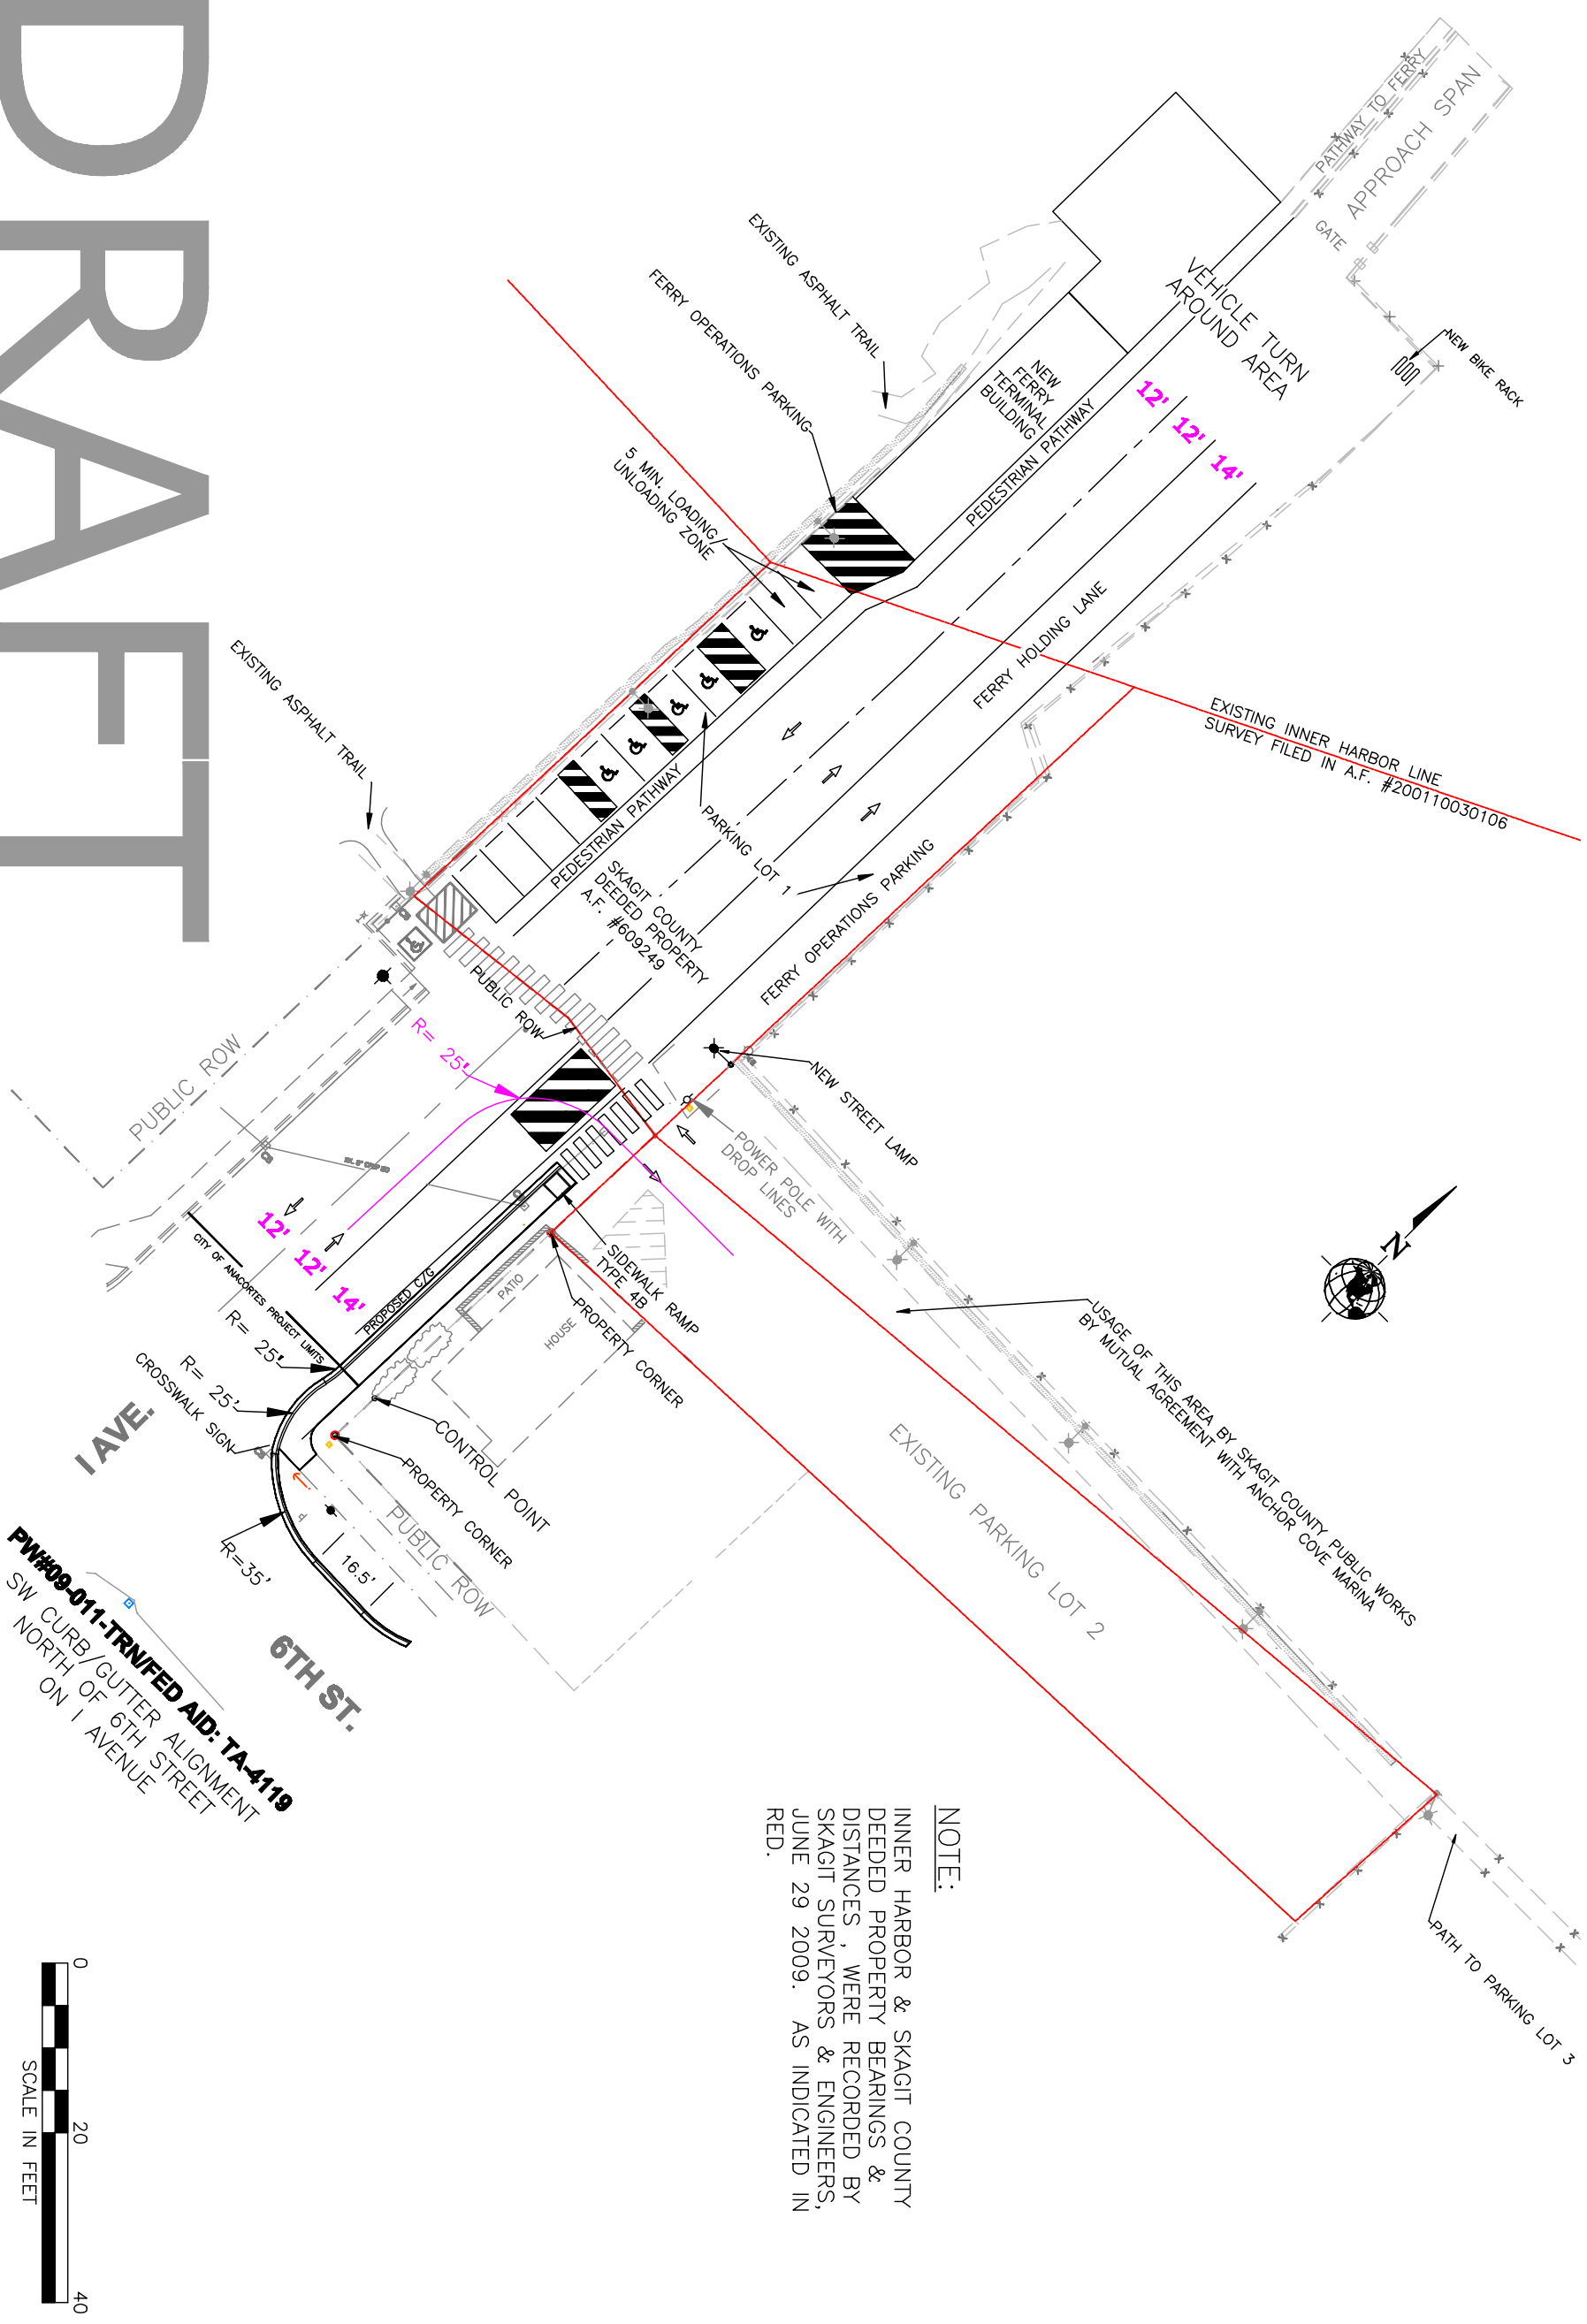

FW#09-011-TRNFED AID: TA-4119
 SW CURB/GUTTER ALIGNMENT
 NORTH OF 6TH STREET
 ON I AVENUE

NOTE:
 INNER HARBOR & SKAGIT COUNTY
 DEEDED PROPERTY BEARINGS &
 DISTANCES, WERE RECORDED BY
 SKAGIT SURVEYORS & ENGINEERS,
 JUNE 29 2009. AS INDICATED IN
 RED.

FERRY TERMINAL BUILDING

PROJECT NO.: FE8-81

FERRY HOLDING LANE

LOCATED NEAR:
 ANACORTES

SEC 24, TWN 35N, RNG 1E

PROJECT NO.:	FE8-81
FED. AID NO.:	N/A
DESIGNED BY:	ND
DRAWN BY:	ND
CHECKED BY:	DW
APPROVED BY:	N/A
PLOT DATE:	3/8/2010
PLOT TIME:	2:56 PM
LAST EDIT:	3/8/2010

**SKAGIT PUBLIC
 COUNTY WORKS**
MOUNT VERNON, WASHINGTON

CONTACT: DAVID WALDE
 1800 CONTINENTAL PLACE
 MOUNT VERNON, WA 98273
 PH: 360-336-9400
 FAX: 360-336-9369



24"x36" ORIGINAL
 DRAWING, ADJUST
 SCALE ACCORDINGLY
 SHEET
1 of 1