




SECOND FLOOR PLAN
1/4" = 1'-0"

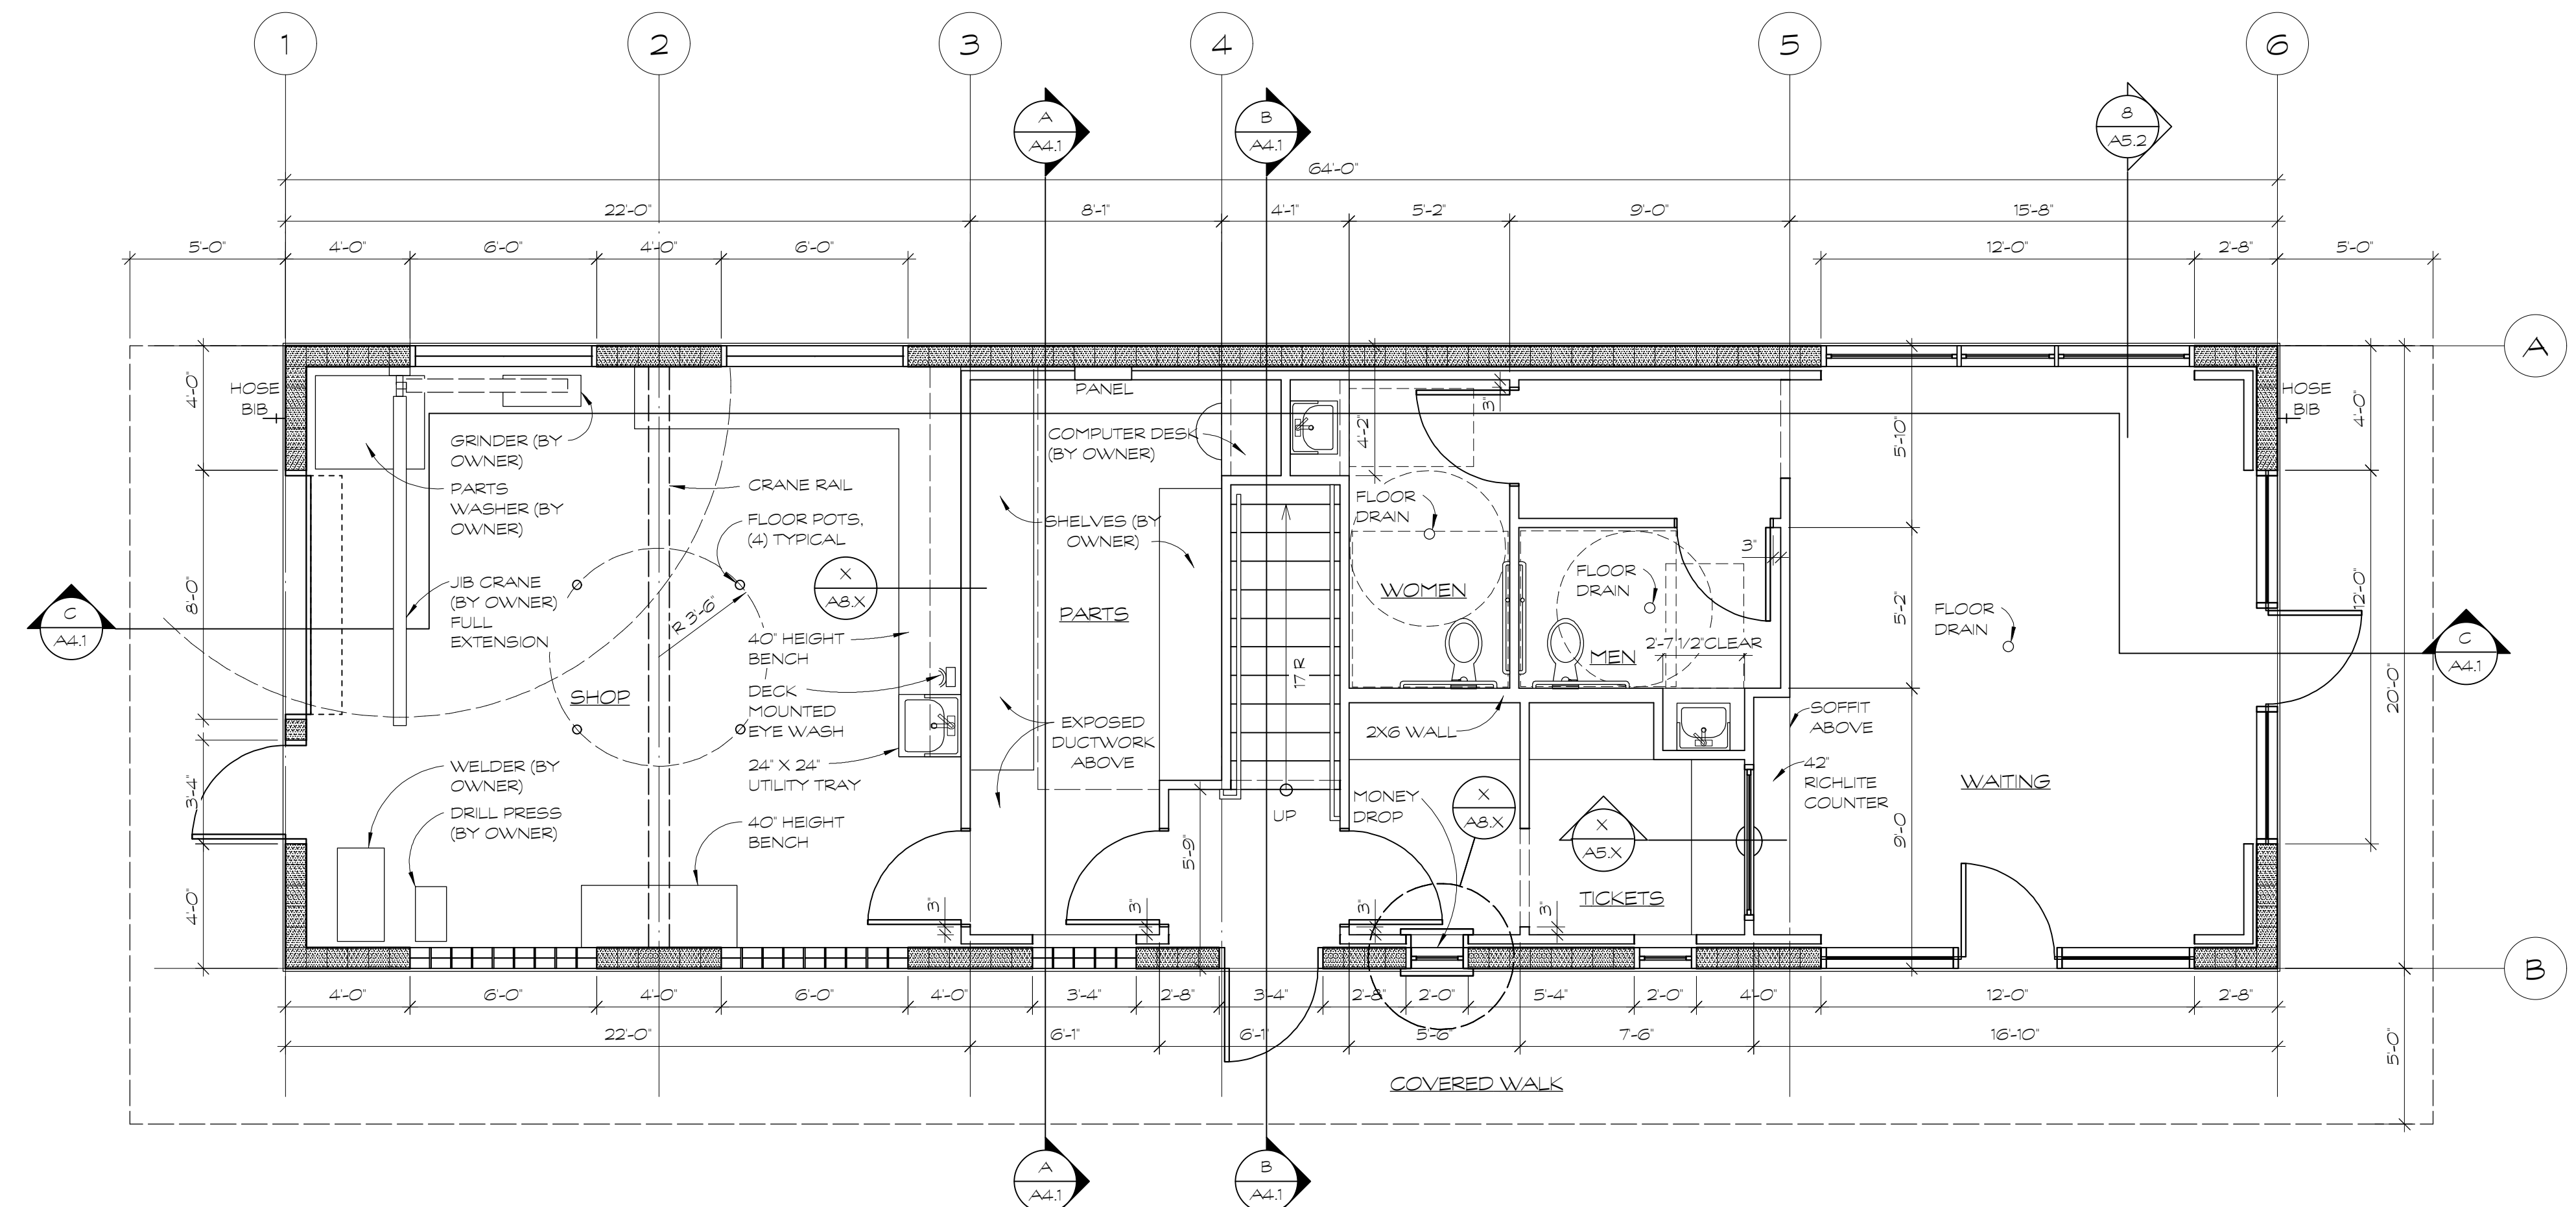


FIRST FLOOR PLAN
1/4" = 1'-0"

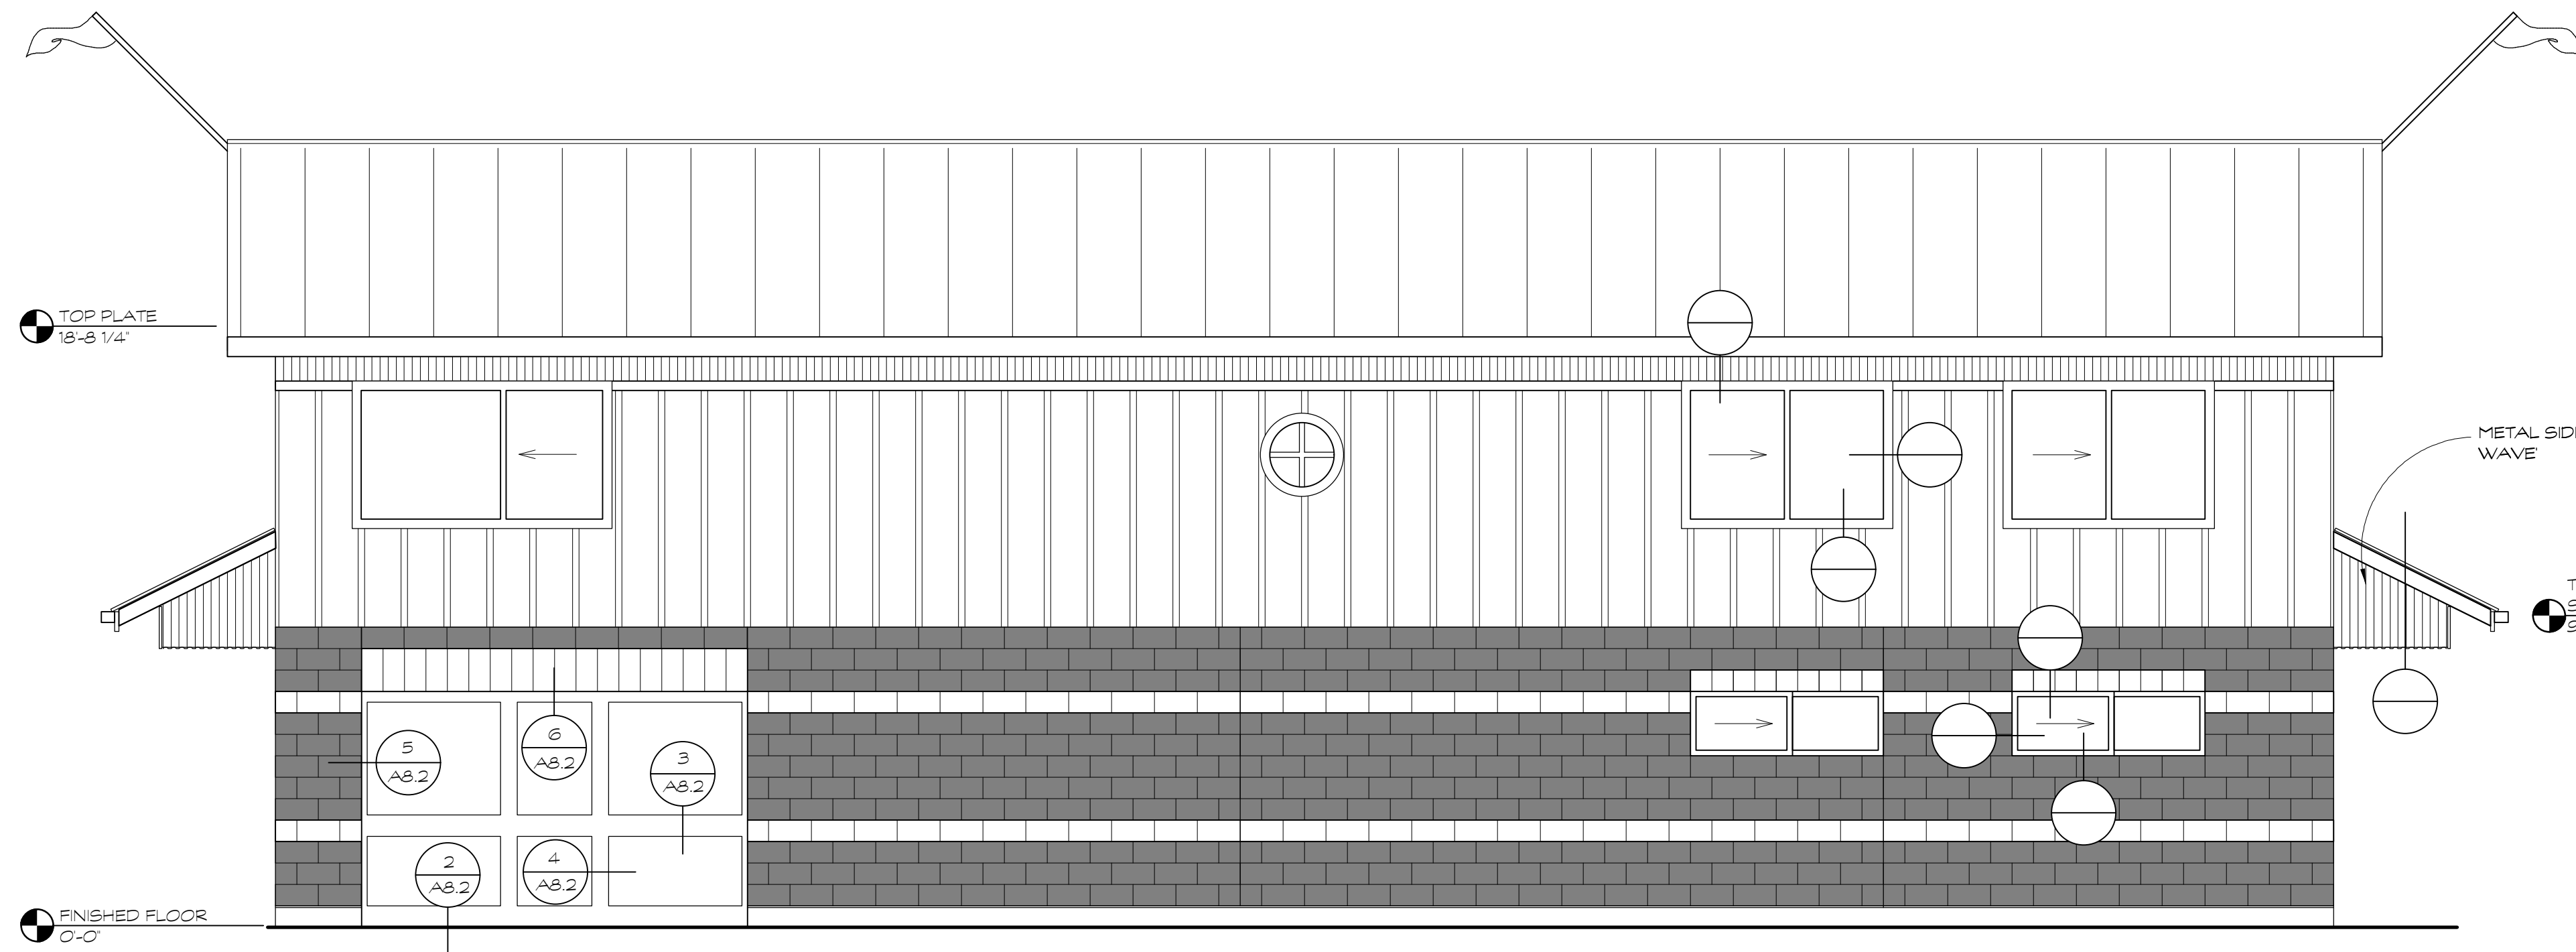


WEST ELEVATION
1/4"=1'-0"

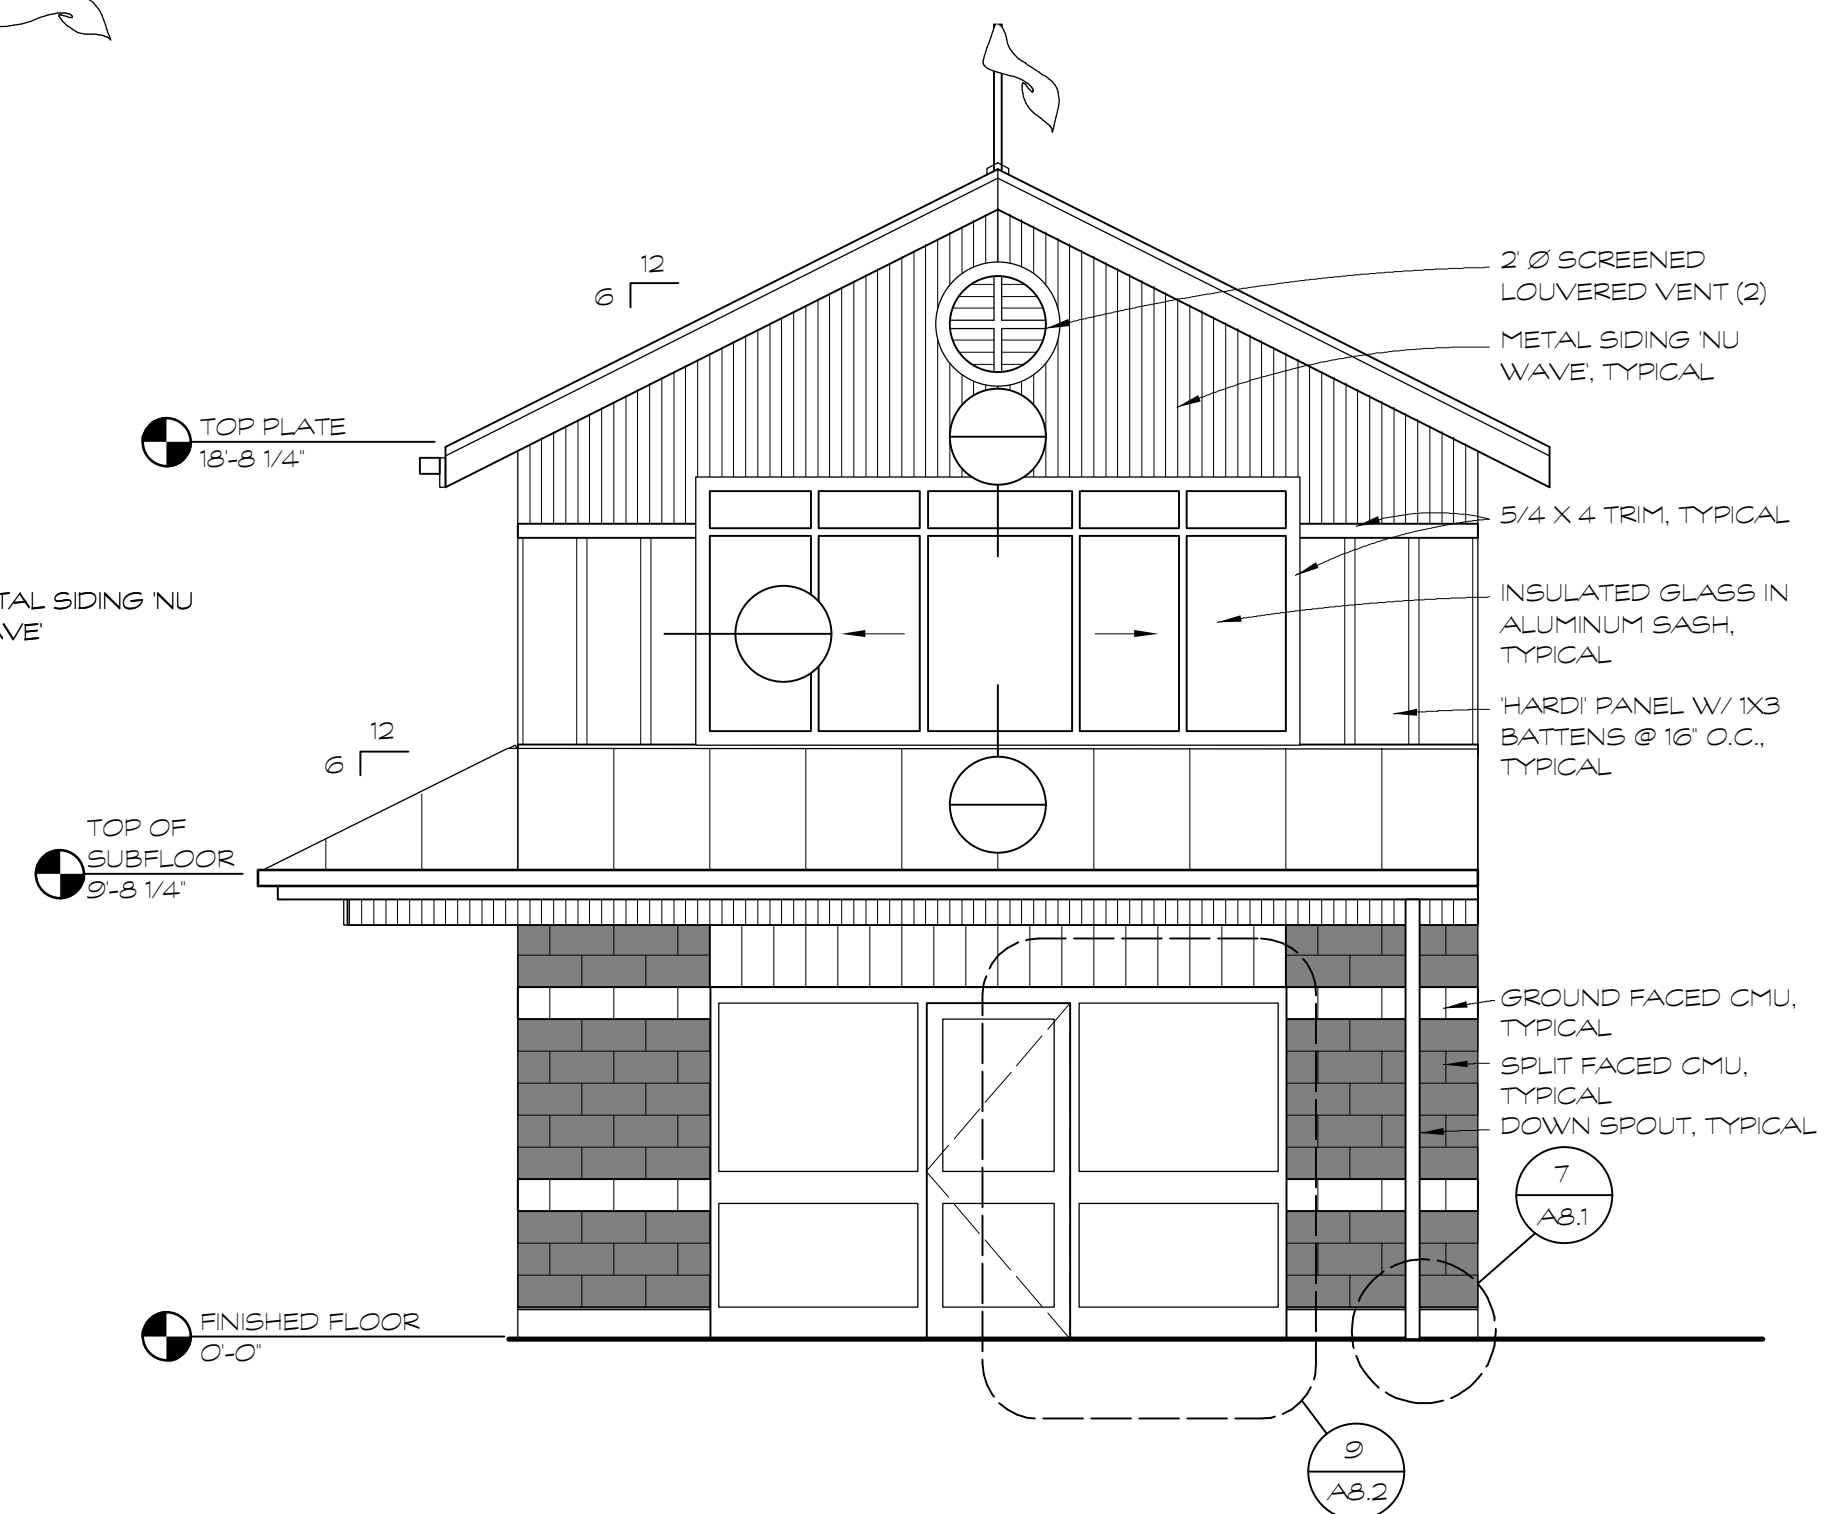

NORTH ELEVATION
1/4"=1'-0"

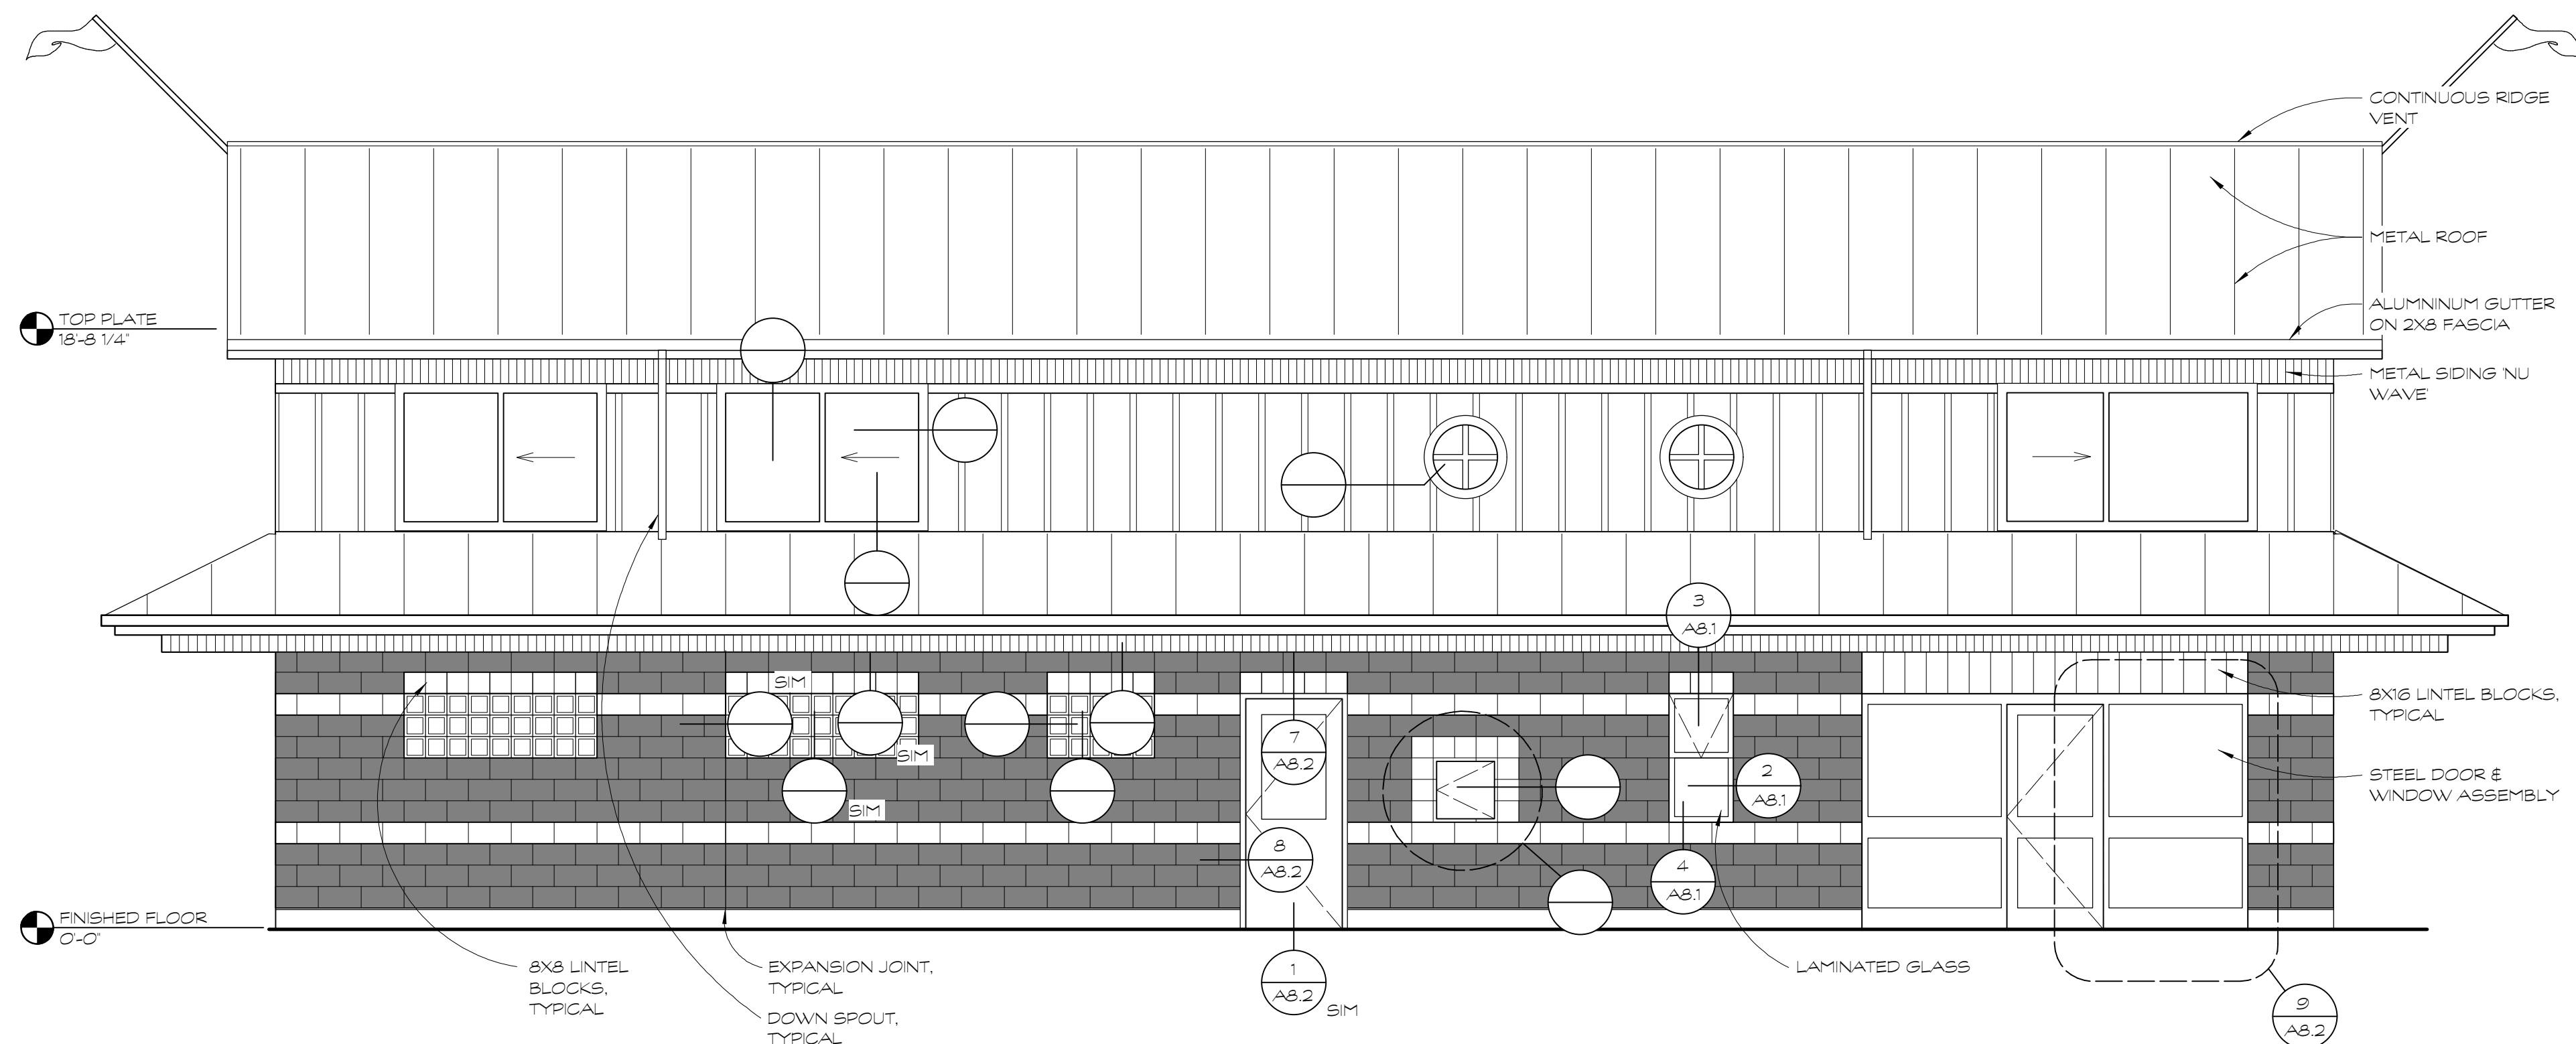

EAST ELEVATION
1/4"=1'-0"

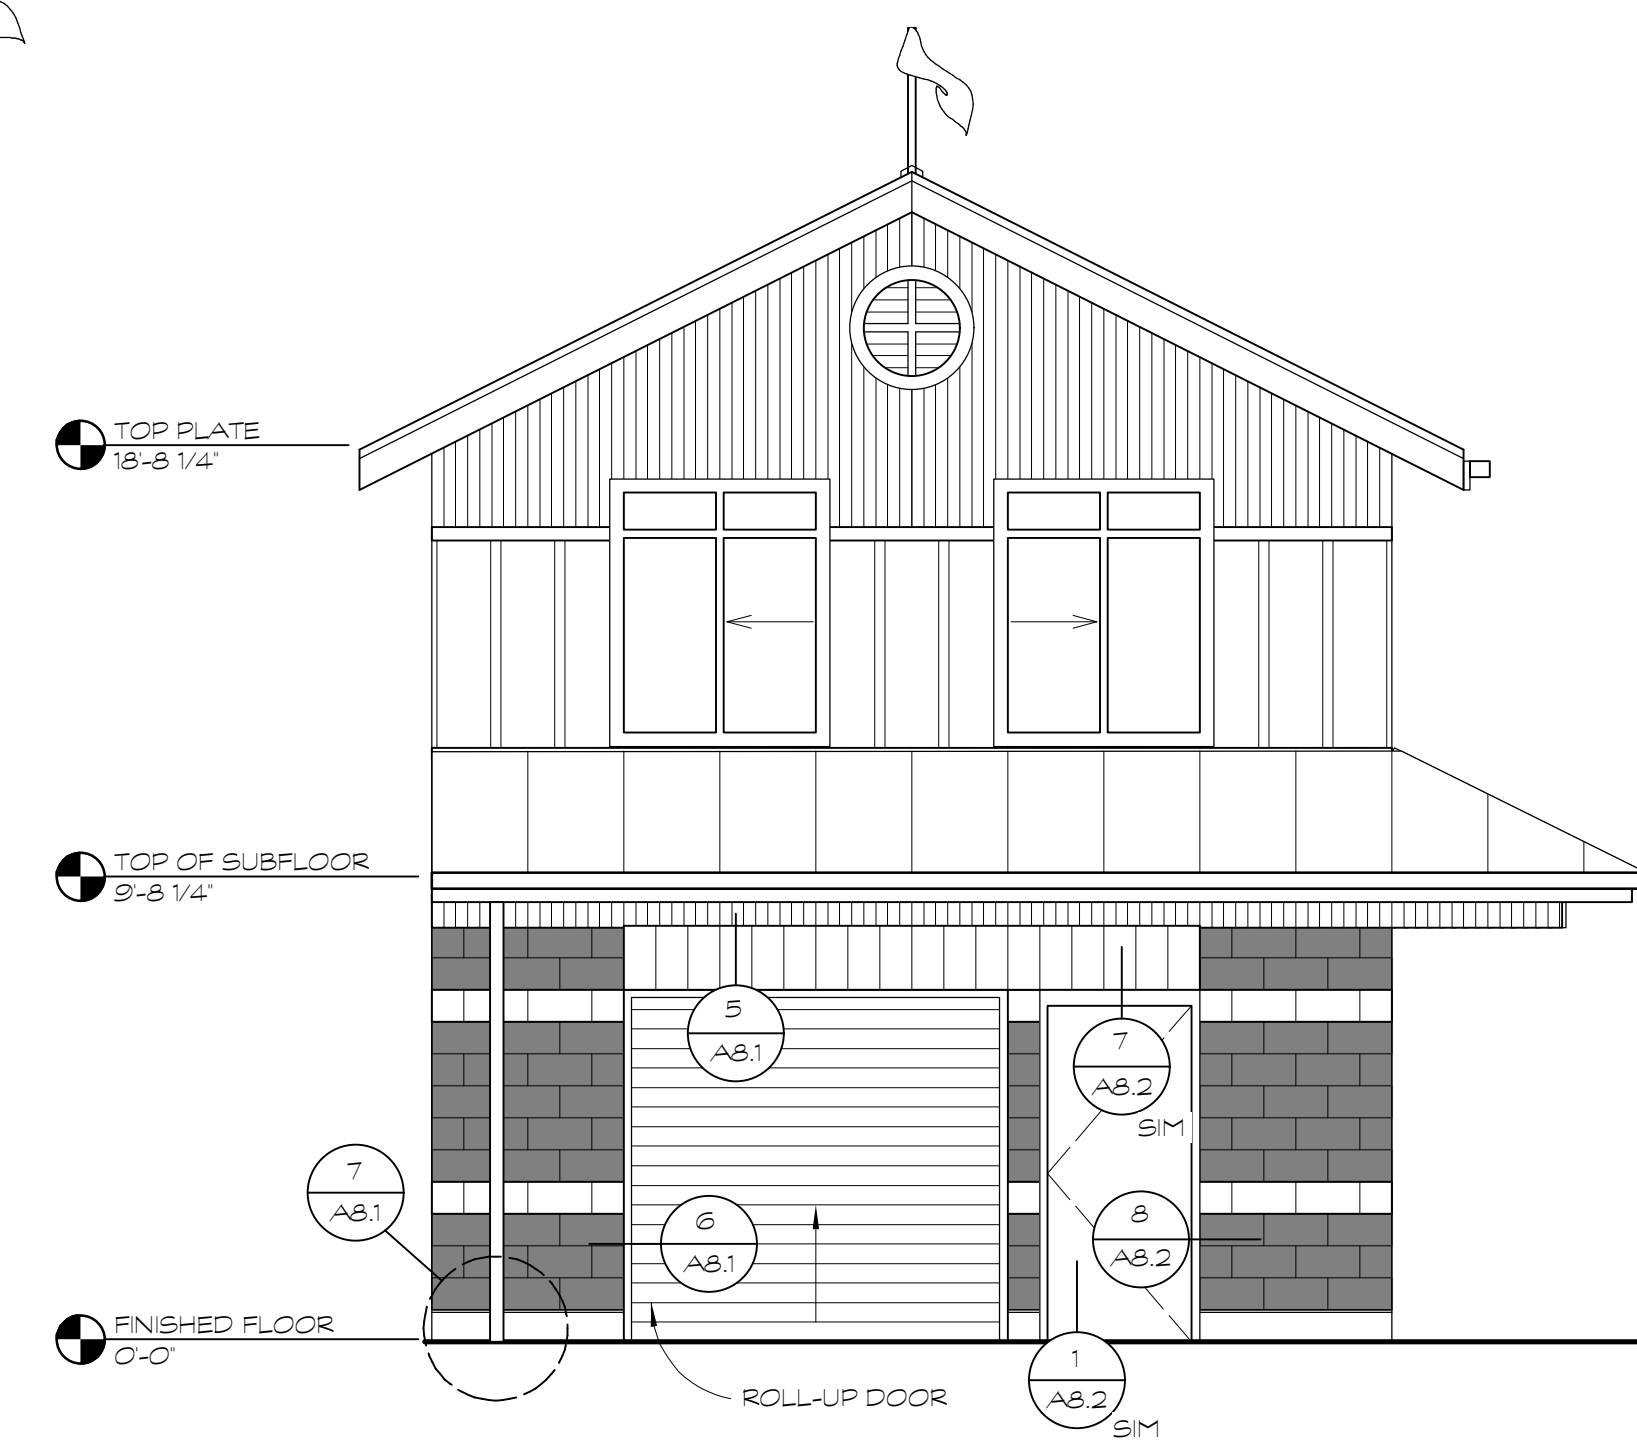

SOUTH ELEVATION
1/4"=1'-0"